



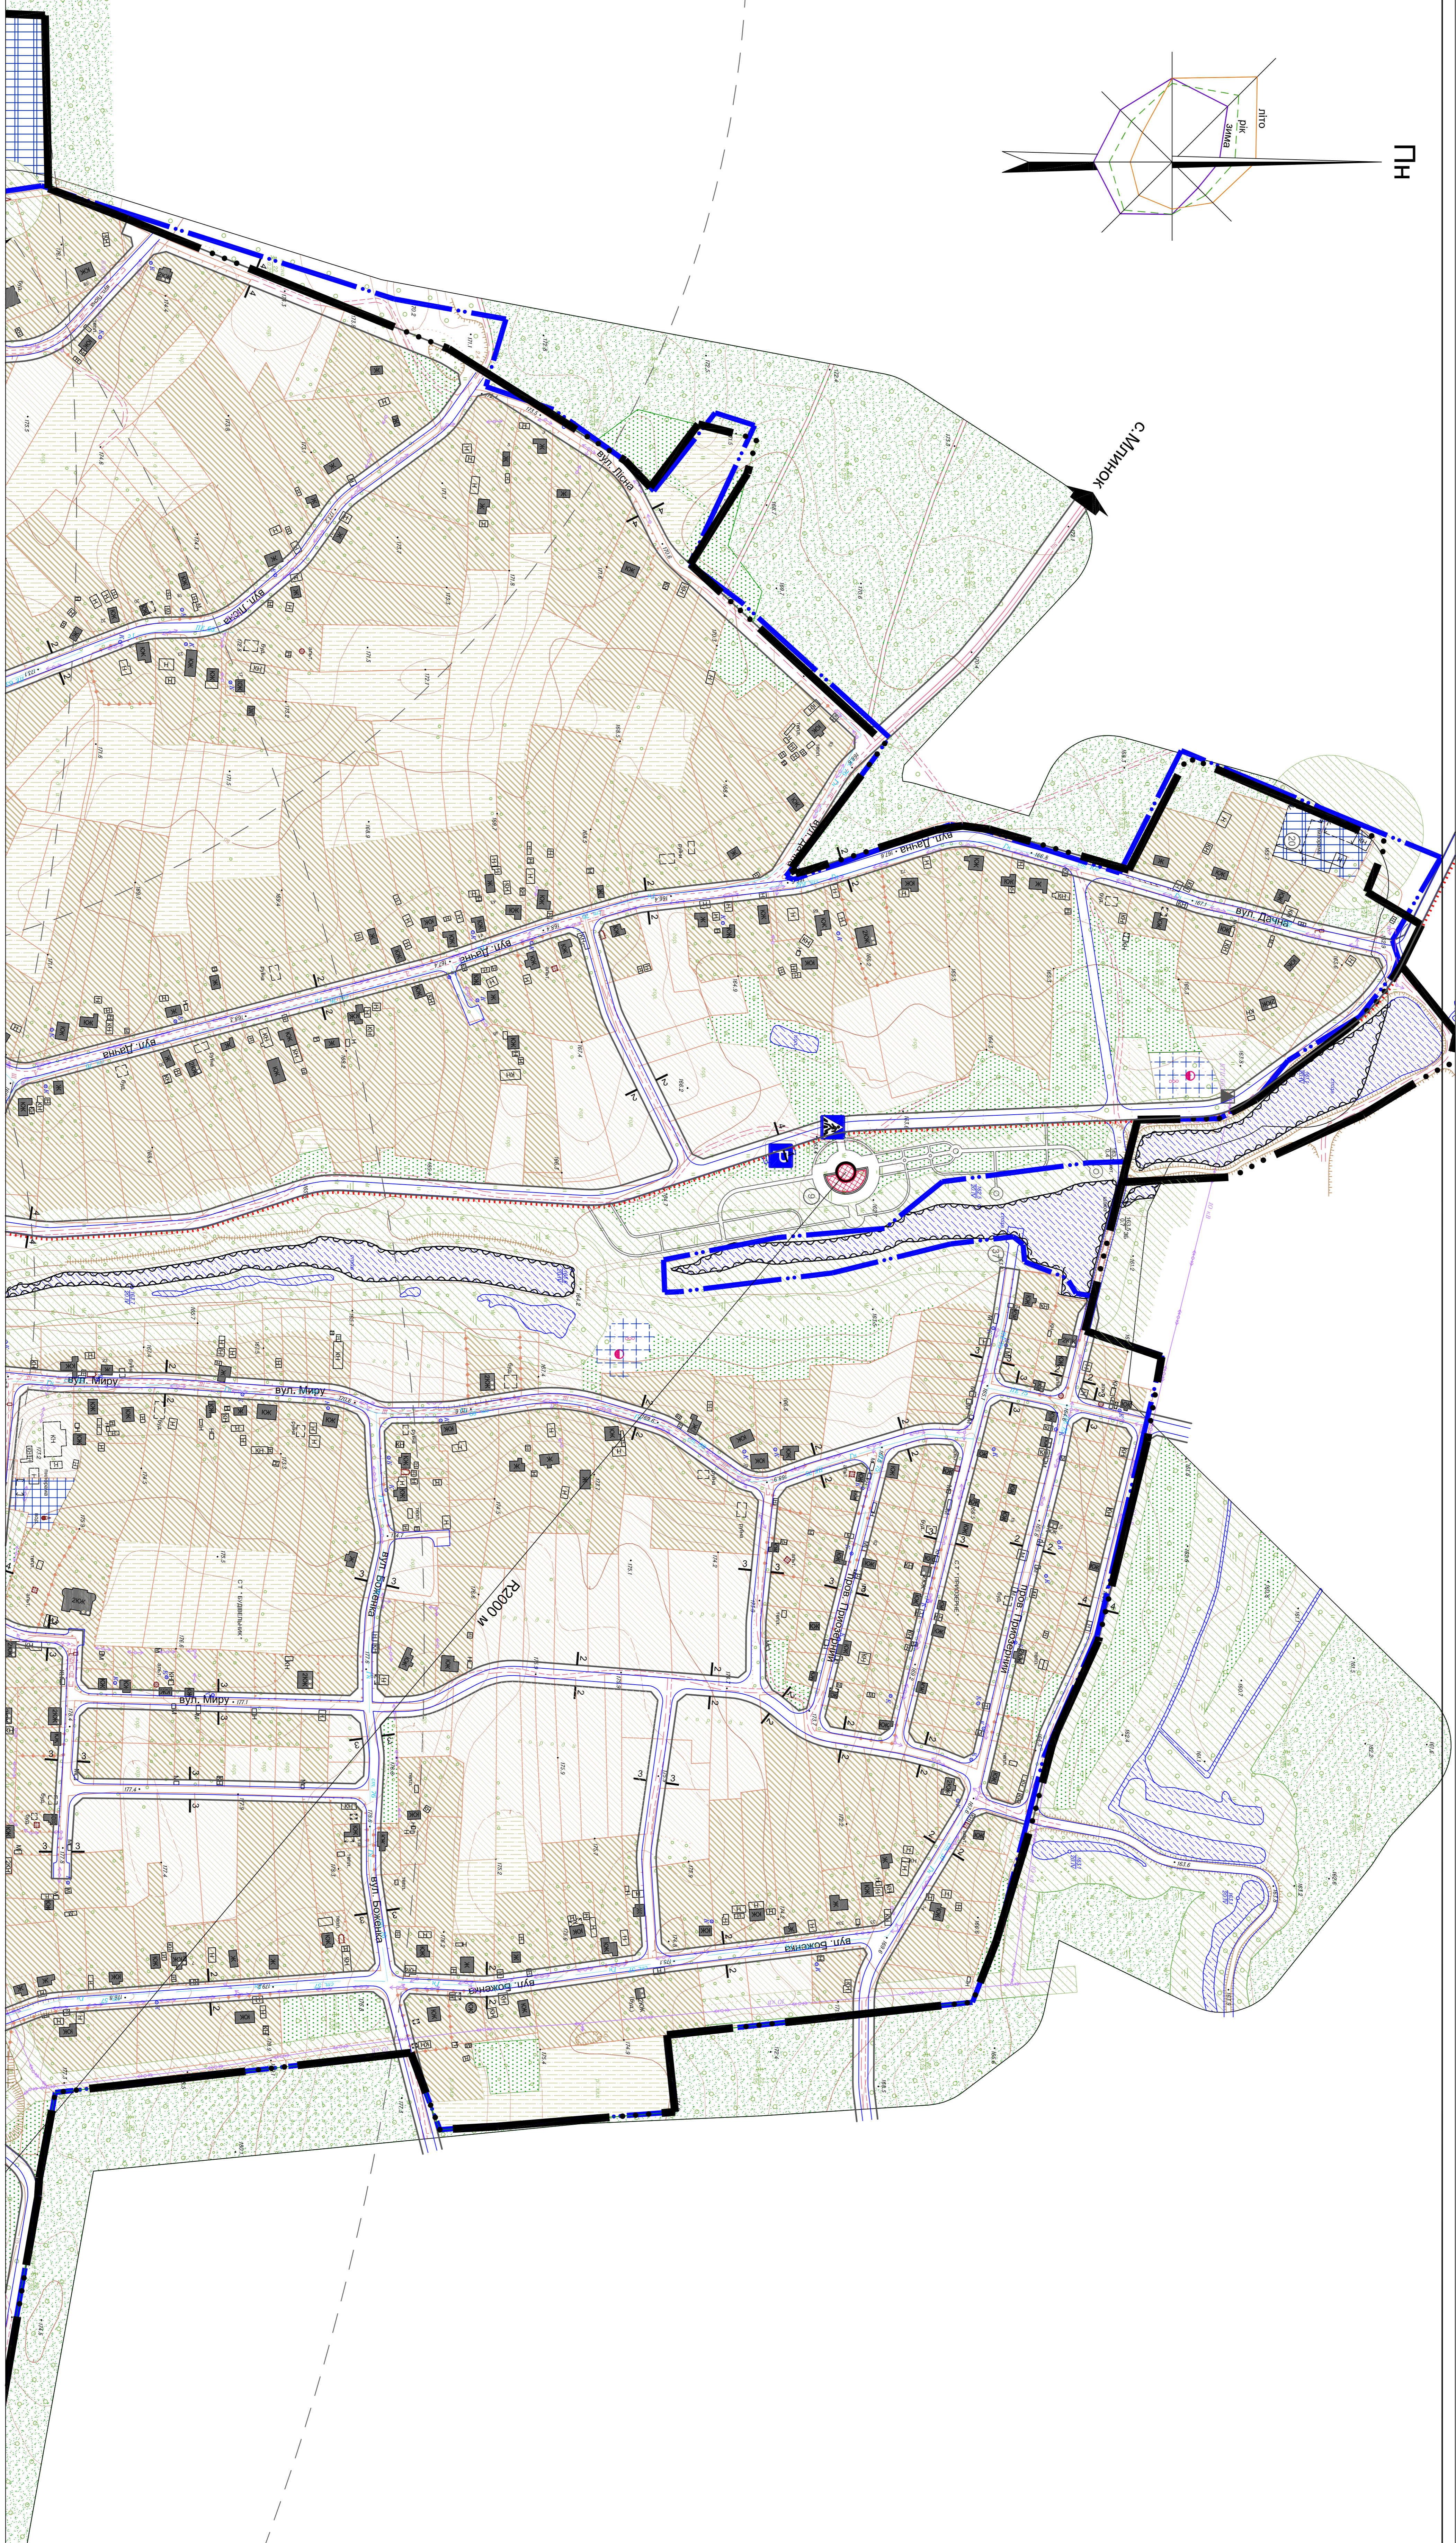

**ГЕНЕРАЛЬНИЙ ПЛАН с. Веприк
Фастівського району Київської області**
Схема вулично-дорожньої мережі,
сілського та зовнішнього транспорту,
поєднана з кресленням поперечних
профільв вулиць

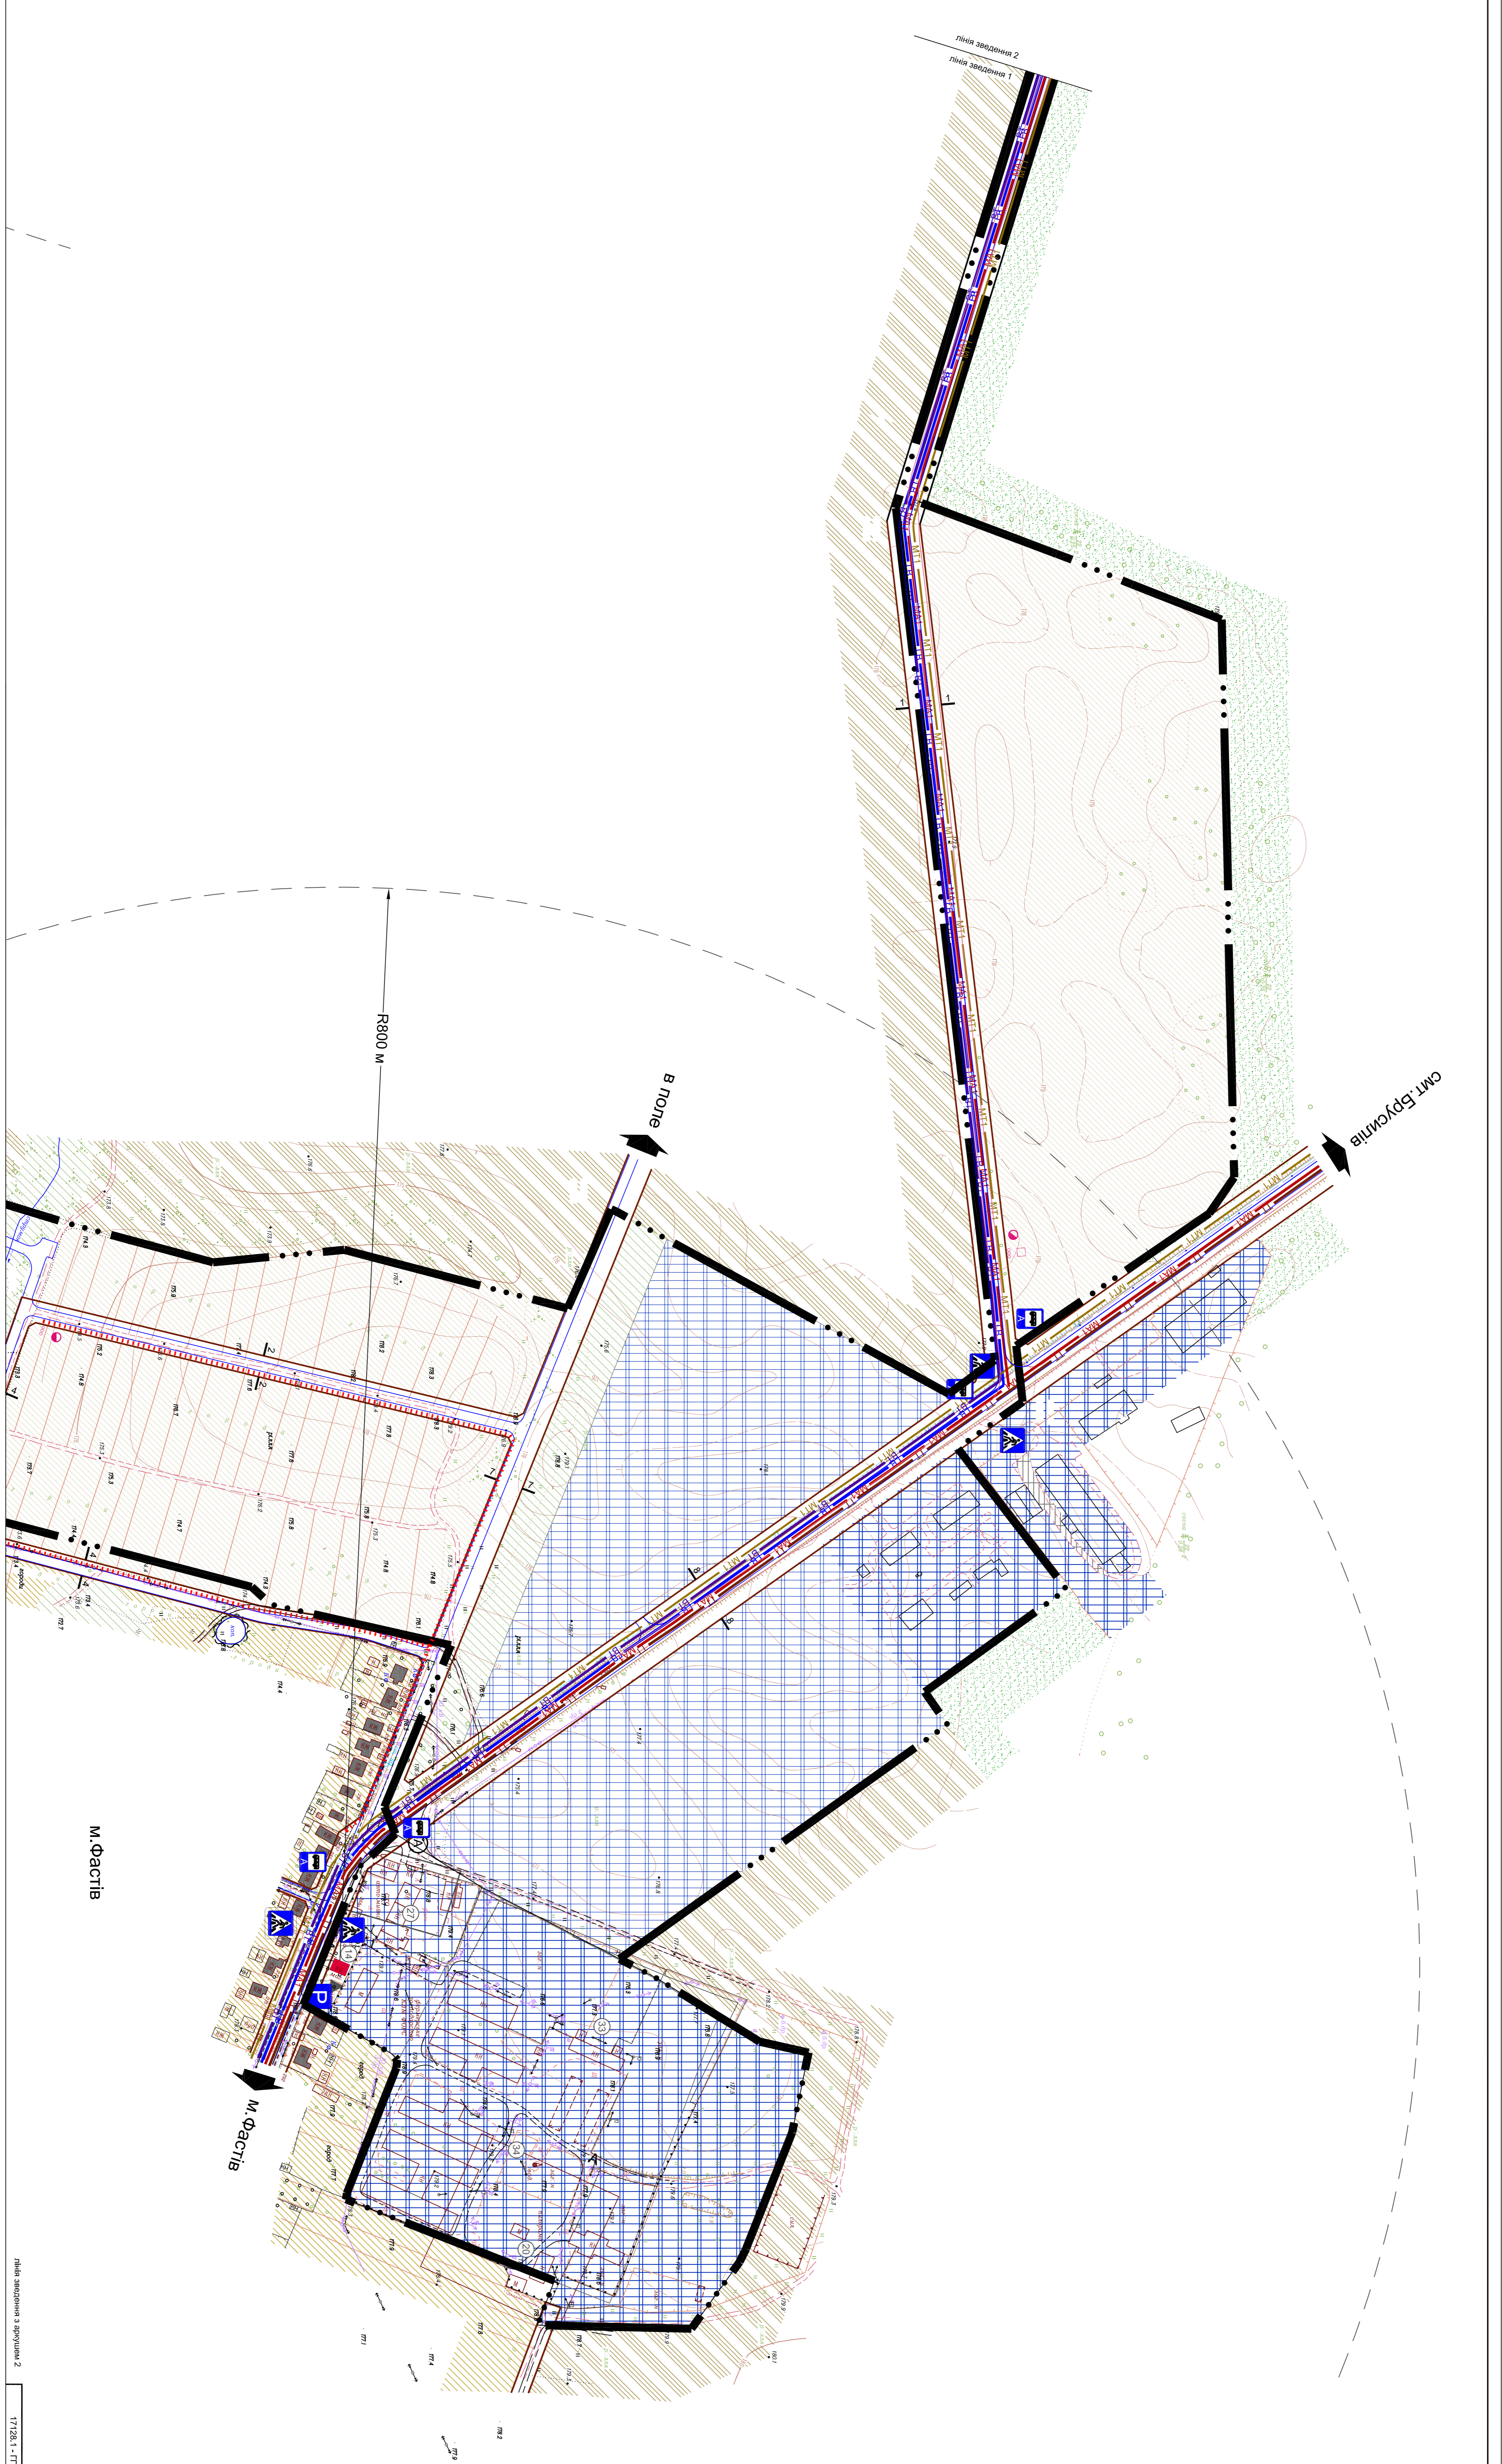

